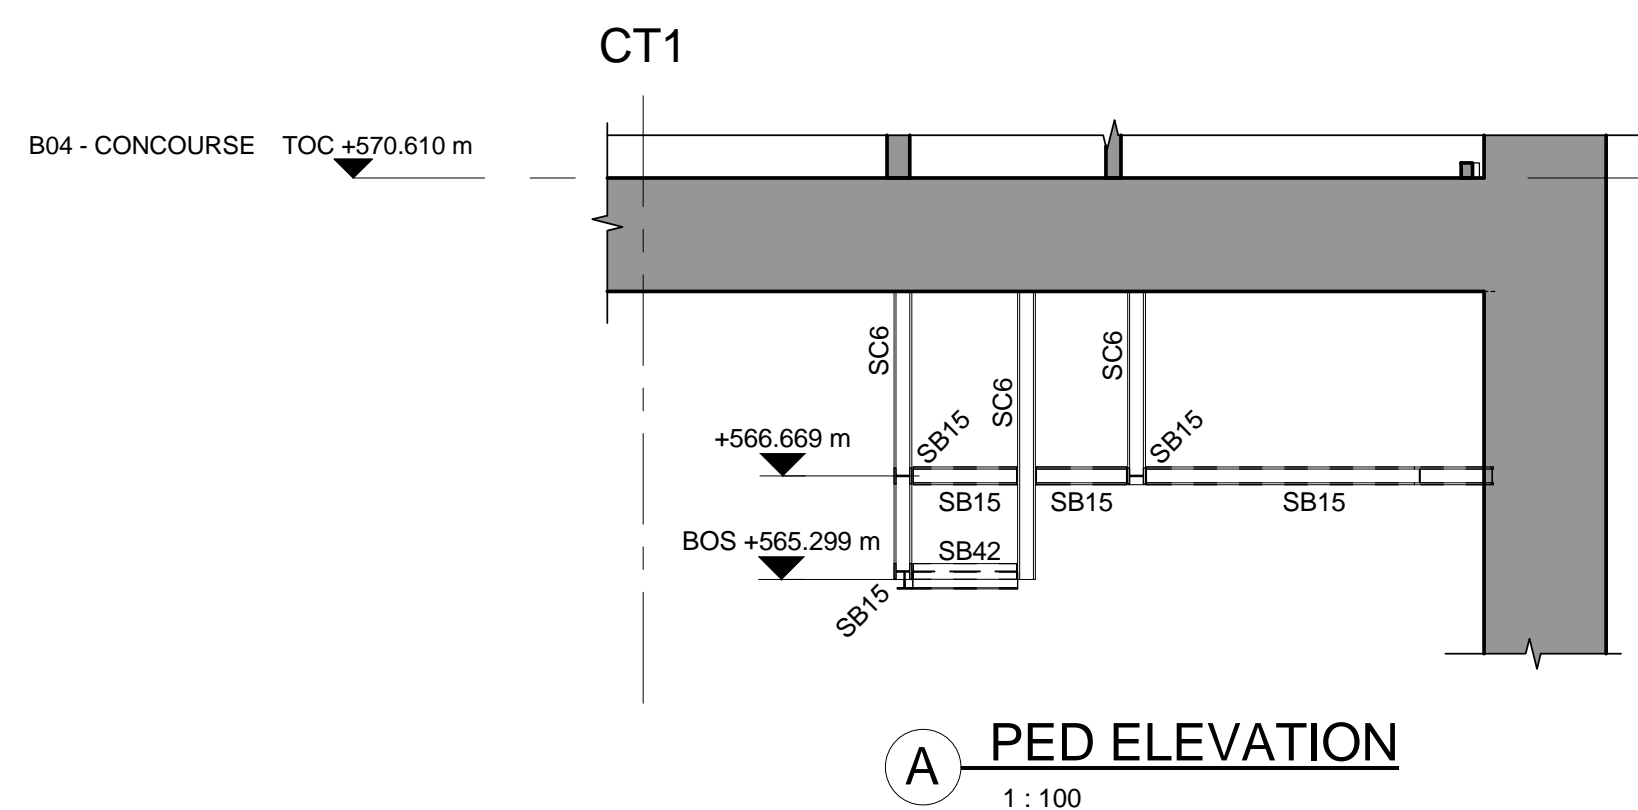


1. ALL DIMENSIONS SHOWN IN MILLIMETERS (mm) UNLESS NOTED OTHERWISE.
2. FOR GENERAL NOTES REFER TO DRAWING No. M-BAR-0000SD-S-CB00-EDR-9900004 TO 9900006.
3. FOR ABBREVIATION LIST REFER TO DRAWING No. M-BAR-0000SD-S-CB00-EDR-9900007.
4. FOR THE SETTING OUT OF STEELWORK REFER TO DRAWING No. M-BAR-1F4TS0-S-CB00-EDR-200015.
5. ALL PSD STEEL FRAME ARE 2-HOUR FIRE RATED UNLESS NOTED OTHERWISE.


INDEX DRAWING 000009

STEEL FRAMING SCHEDULE	
REFERENCE TYPE	DIMENSIONS
SB15	UKC203x203x113
SB42	UKC203x203x60
SB43	UKC152x152x37

STEEL COLUMN SCHEDULE	
REFERENCE TYPE	DIMENSIONS (mm)
SC6	UKC203x203x113
SC54	UKC152x152x37

[illegible]

قطار الرياض
riyadh metro


**الهيئة العامة للتعليم
التقني ومدينة الرياض**

© 2015 High Commission for the Development of ArRiyadh



BACS
RIYADH METRO PROJECT
www.bacsrm.com

LEAD DESIGN ENTITY (LDE)



BACS
 Robert Scott
 Consortium for
 Riyadh Metro

This drawing has been Approved and
Certified as acceptable on behalf of the
BACS Consortium.

APPROVED BY LD
NAME
DATE

SCALE
1 : 100

PAPER SIZE	A1
---------------	----

DRAWING STATUS		
ISSUED FOR CONSTRUCTION		

CONSULTANT / SUB-CONTRACTOR

DRAWN BY	
NAME	G.BROGIO
DATE	09/02/

CHECKED BY	
NAME	C.LAM
DATE	09/02/20

APPROVED BY	
NAME	J.BATCHELOR
DATE	09/02/201

DEEP UNDERGROUND STATION
LINE 1 - TRANSFER STATION 1F4
STRUCTURE
PSD STRUCTURE GA AND DETAILS
LINE 1 PLATFORM SHEET 2

DRAWING NUMBER	
----------------	--

REVISION

001