


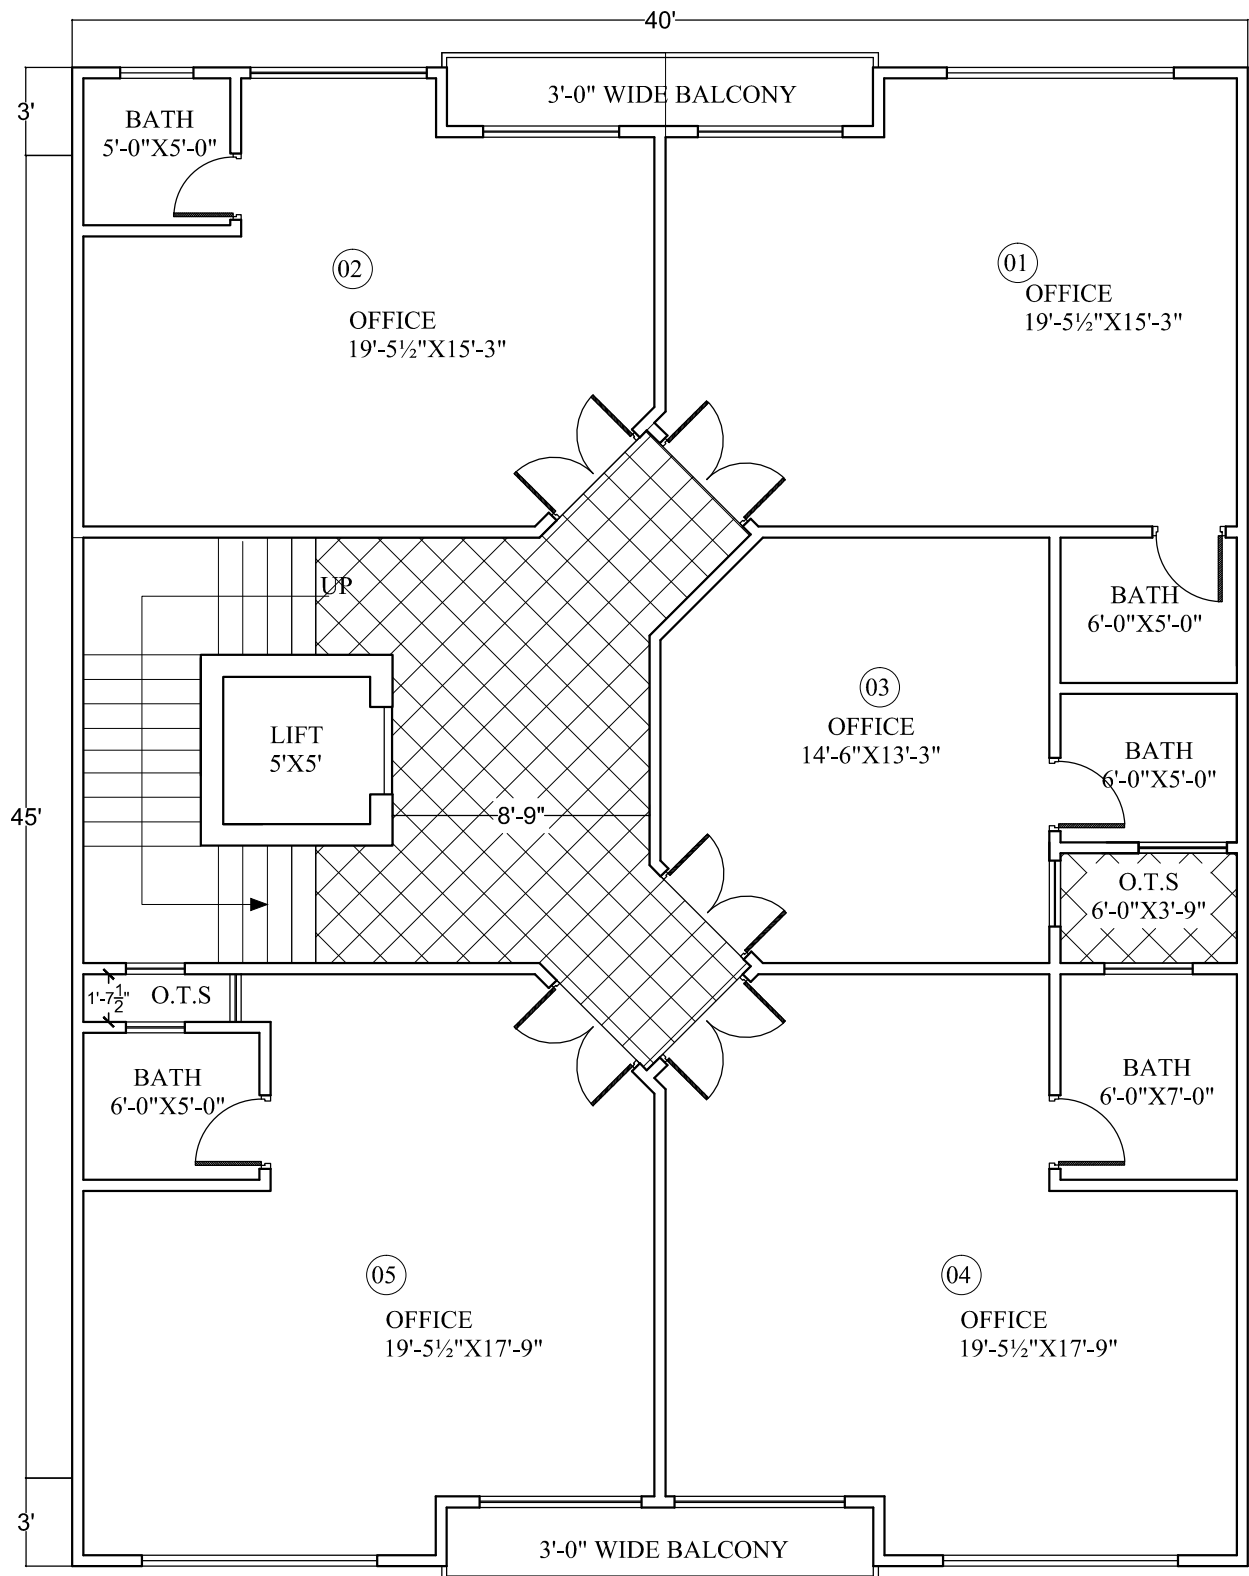

MEZZANINE FLOOR PLAN